

Transport and Works Act 1992
The Northumberland Line Order
County of Northumberland

Key:

ORDER LIMITS


LAND SUBJECT TO POWERS OF TEMPORARY ACCESS

Number on Plan

158, 159, 160, 161

A

NEW OR ALTERED MEANS OF ACCESS

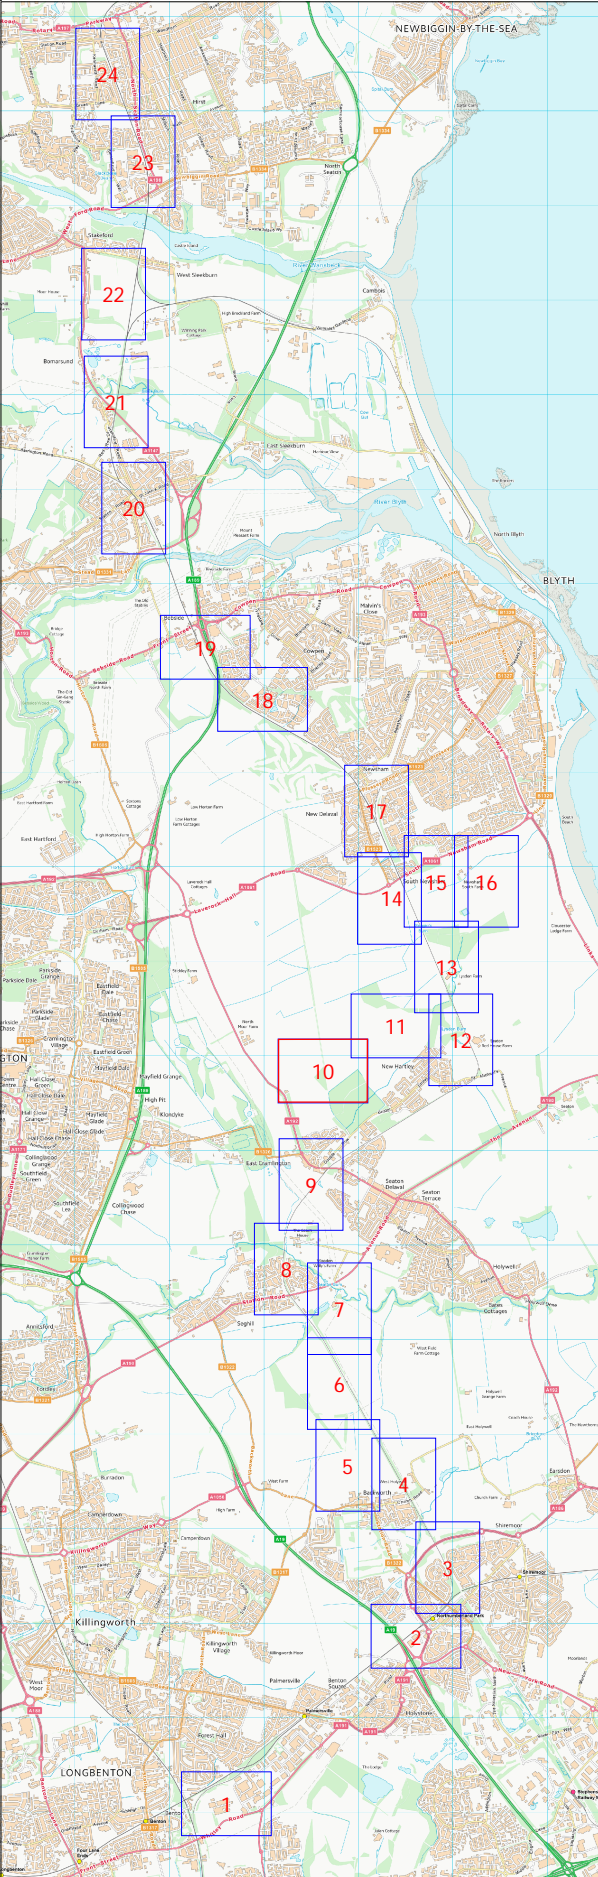

Version No.
V2.8

Where applicable the plot boundaries show the general boundary of the registered land. It does not show the exact line of the boundaries. Measurements scaled from this plan may not match measurements between the same points on the ground.

This map is based upon Ordnance Survey material with the permission of Ordnance Survey on behalf of the Controller of Her Majesty's Stationery Office © Unauthorised reproduction infringes crown copyright and may lead to prosecution or civil proceedings. Crown copyright and database rights 2022 Ordnance Survey. Licence number: 0100031673



576750
429250



Scale 1:1250 at A1

